


- Cedar Elm (or Lace Bark Elm)
- Lantana
- Double Bloom Knockout Rose
- Purple Wintercreeper

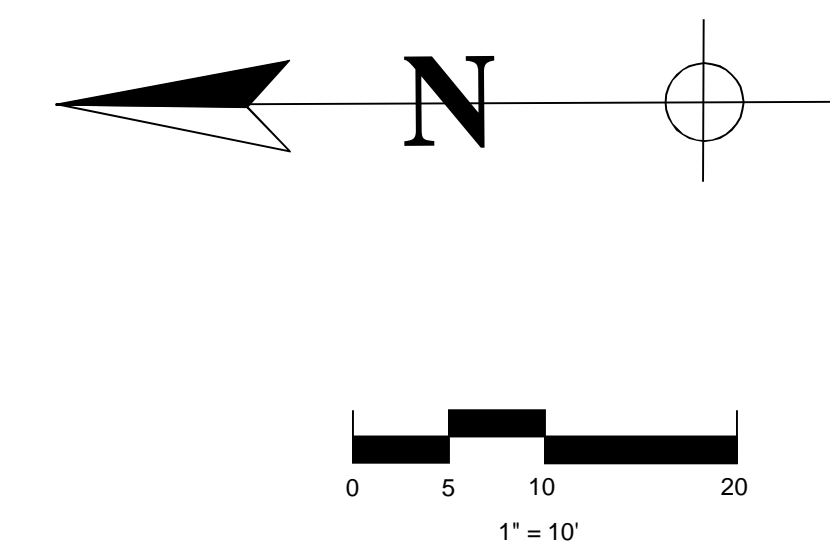

- Dwarf Loropetalum: "Chinese Fringe Flower" 15 x 3 gal
- Euonomous Colorata "Purple Wintercreeper" 2000 x 4"
- Desert Willow: 24" box or 45 gal
- Cedar Elm or Lacebark Elm 3" caliper
- Bowles Mauve: Purple Wallflower 7 x 1 gal
- Lantana Mix: Gold/Dallas/Irene 540 x 4"
- "Natches White" Crape Myrtle 30 gal
- Hameln's Dwarf Fountain Grass 256 x 1 gal
- Double Red Knockout Rose 33 x 3 gal
- Texas Sage: Silverado or Compact 50 x 3 gal
- Perennial Mix:
 - Coreopsis "Early Sunrise" 20 x 1 gal
 - Shasta Daisy "Becky" 10 x 1 gal
 - Salvia 28 x 1 gal
 - Salvia Greggii "Autumn Sage" 8 x 1 gal
 - Pink Gaura 6 x 1 gal
 - "Stella De Oro" Day Lily 28 x 1 gal
 - Annual Seasonal Color: 180 x 4"
 - (Spring) - Zinnia Profusion
 - (Fall) - Pansy & Kale Mix

Landscape

Symbol	Description
Annuals-Perennials	
	Annual Mix Flats
	Bowles Mauve 1 Gallon
	Lantana Flats
	Perennial Mix 1 Gal
Grasses	
	Hameln's Fountain Grass 1 gal
Ground Cover-Vines	
	Purple Wintercreeper Flats
Shrubs Under 4 Feet	
	Loropetalum - Dwarf 3 Gallon
	Rose "Double Knockout" 3 gal
	Texas Sage "Ceniza Silverado" 3 Gallon
Trees	
	Crape Myrtle 15 gallon
	Desert Willow 24 inch
	Elm, Cedar 2 1/2 to 3

PARKING LOT

REVISIONS: 0	DATE: Jan 09
DRAWN BY: Bob Pickering	JOB NUMBER: 1
CHECKED BY: -	SCALE: See Drawing 1" = 10'
SHEET: 1 of 1	

PROJECT:
BRUCE PARK
SEAGOVILLE TEXAS

DRAWING

Rpickering
Design Service
Irrigation & Landscape Designs
(214) 549-8111 · www.rpickering.com
bob@rpickering.com · LI 14638

PREPARED FOR:
GERRY BAKER - DESIGNER
HORT/PRO SERVICES
BALCH SPRINGS TEXAS